

Reithapp

03052
04608
04609

OPERATION

MANUAL

SLIDE



MAN-CO MFG., INC.

2470 Ewald Ave. S.E.
P.O. Box 13114
Salem, Or 97302
(503) 362-2347

INSPECTION REPORT CHECK LIST

MFG: MANCO PRODUCTS, INC.
NAME: SLIDE
TYPE: ATTRACTION

SLIDE DWG. NO. SL-505S DATE _____

RIDE SERIAL NO. _____ OWNER _____

1. Check blocking on front and rear landing gear jacks and front outriggers and screw jacks.
2. Check leveling.
3. Inspect condition of aluminum step handrail.
4. Inspect condition of aluminum steps (cracks or missing steps.)
5. Check condition of steps on upper main frame.
6. Check condition of folding handrail on upper main frame.
7. Check condition of sliding surface for cracks and heel marks.
8. Check out electric heating on slide surface.
9. Inspect condition of safety carpet.
10. Check pins and snap keys in upper support arms.
11. Check condition of upper support arms and turnbuckles.
12. Check upper starting gates and loading steps. (Caution: Each starting gate must be secured in place with two (2) snap keys.)
13. Check condition of upper platform fence and snap keys.

Hurricane • Hydraulic Paratrooper • Rim Drive Paratrooper • Super Slide • Folding Tip Top • Super Round Up • Folding Round Up

Your thrill is ours... We build excitement!

SLIDE INSPECTION REPORT

PAGE TWO

14. Check condition of canopy.
15. Check sign for missing lights and for correct size bolts and nuts. (3/4" x 7" Grade 5)
16. Check condition of winches and correct cable size (3/16).
17. Check condition of outside fence and fence jacks. (Check proper method of assembly of outside fence.)
18. Check condition of upper platform support plywood floor. (Note: not all rides are equipped with plywood floor.)
19. Inspect for proper installation and condition of plastic bubble lights and plugs.
20. Check oil cylinder and oil tank for oil leaks.
21. Check all electric wire, main switch box, plugs and plug-in boxes.
22. Check all necessary pins for snap keys.
23. Check for correct power hookup (220 volt single phase with ground).
24. Inspect ride for overall appearance.
25. Inspect condition of sliding surface. (Note: wax or polishes are not recommended for sliding surface. Spray-on silicone is recommended.)
26. Check out ride operator for correct sliding instructions.


SLIDE INSPECTION REPORT

PAGE THREE

27. This ride requires two operators for a safe operation. (Note: one man on the top platform and one man at the bottom to regulate traffic.)


Inspector

REMARKS:

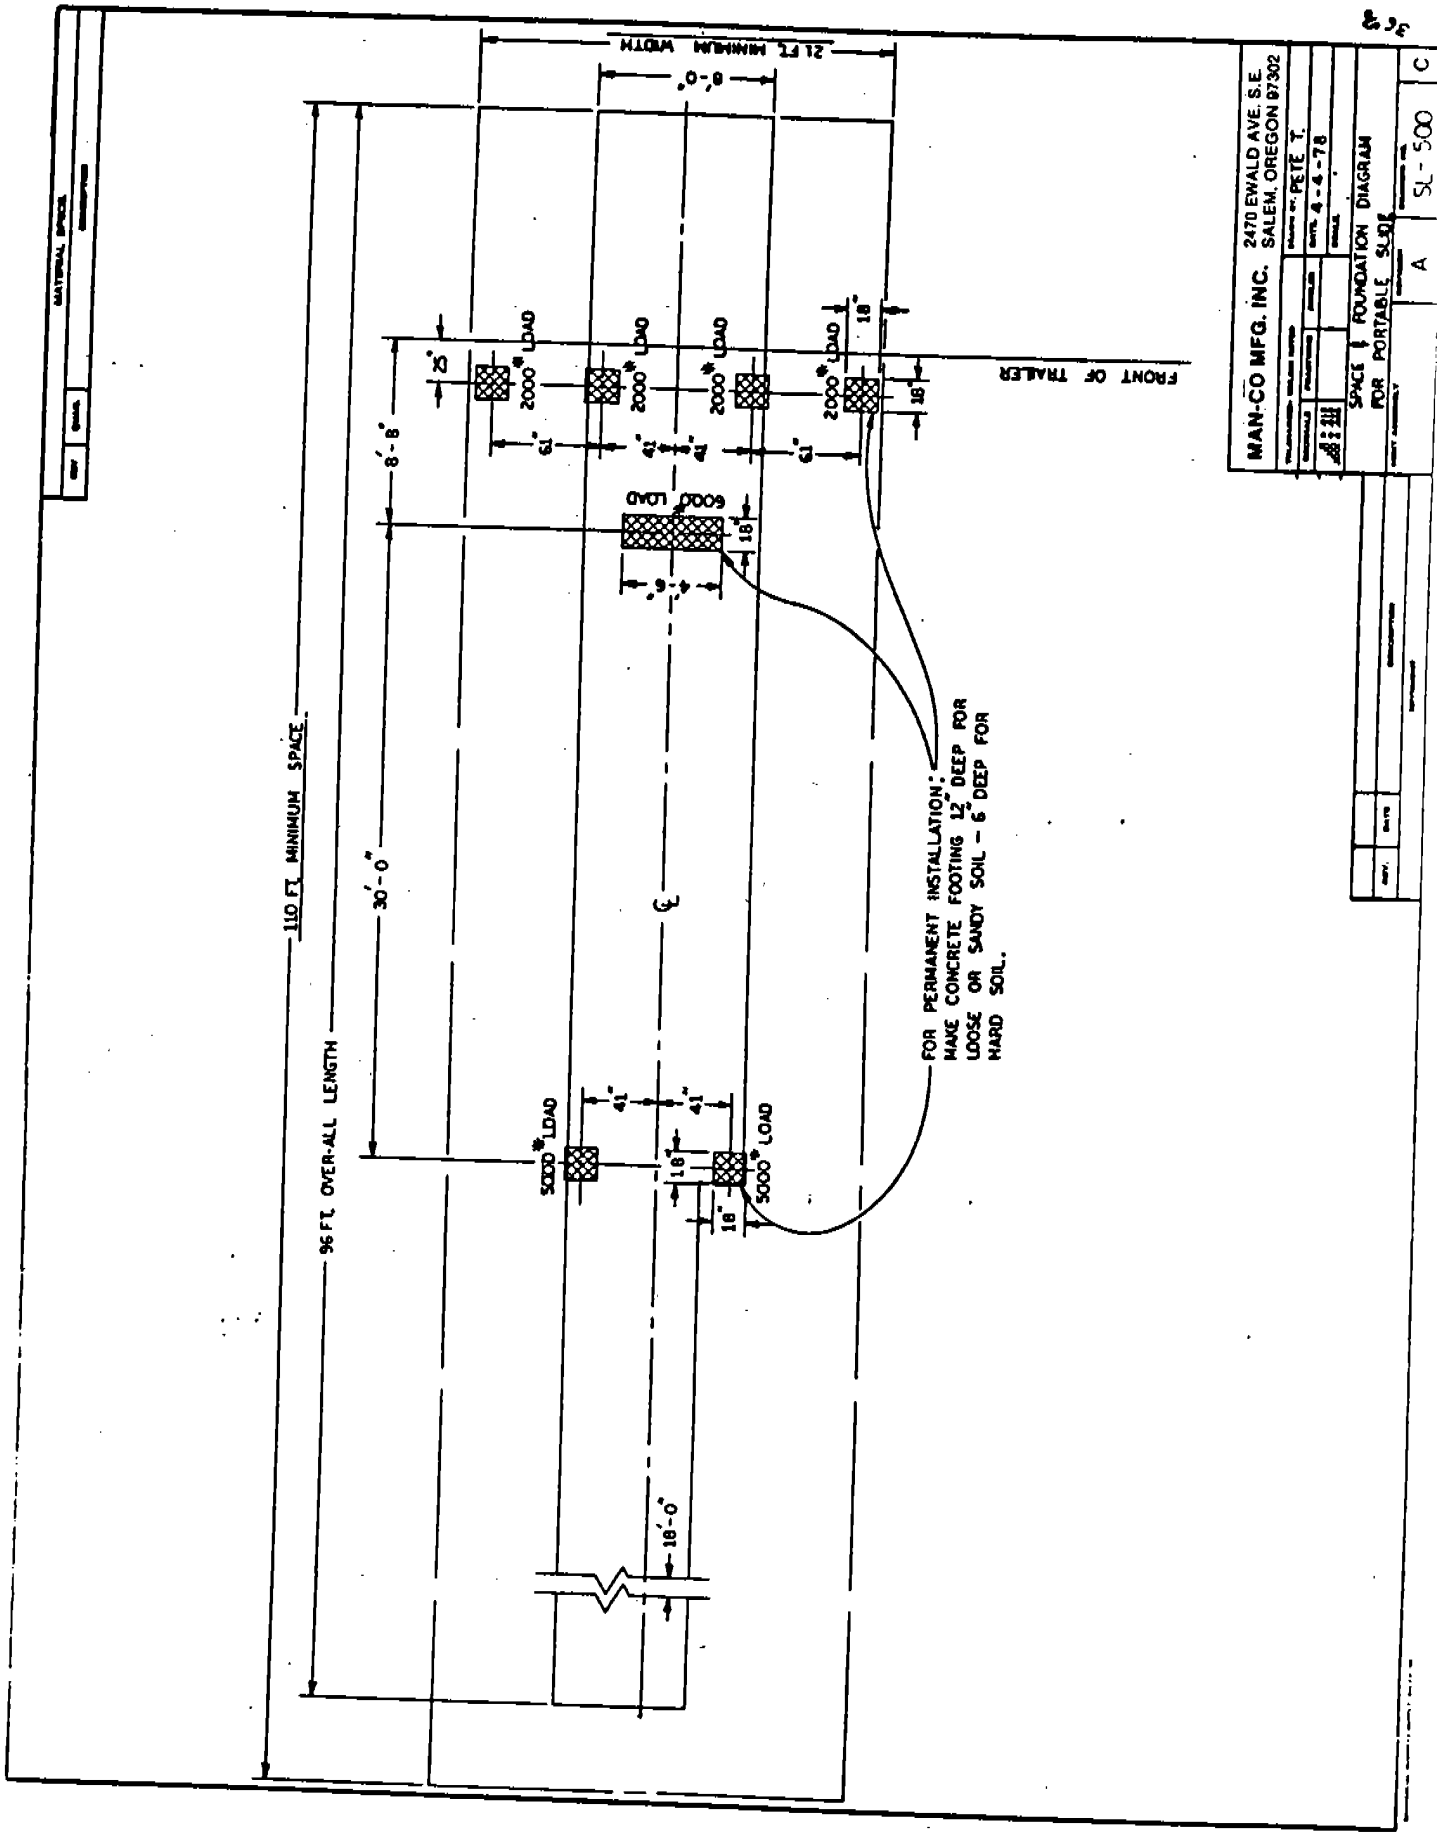

MAN-CO MFG. INC. 2470 EWALD AVE. S.E. SALEM, OREGON 97302	
PROJECT NO. 100-100	DATE 10-1-78
DESIGNED BY PETE T.	CHECKED BY
SPACE & FOUNDATION DIAGRAM FOR PORTABLE SPACE	
SCALE 1/4" = 1'-0"	UNIT 500

MATERIAL SPECIFICATIONS		
ITEM	QUANTITY	REMARKS

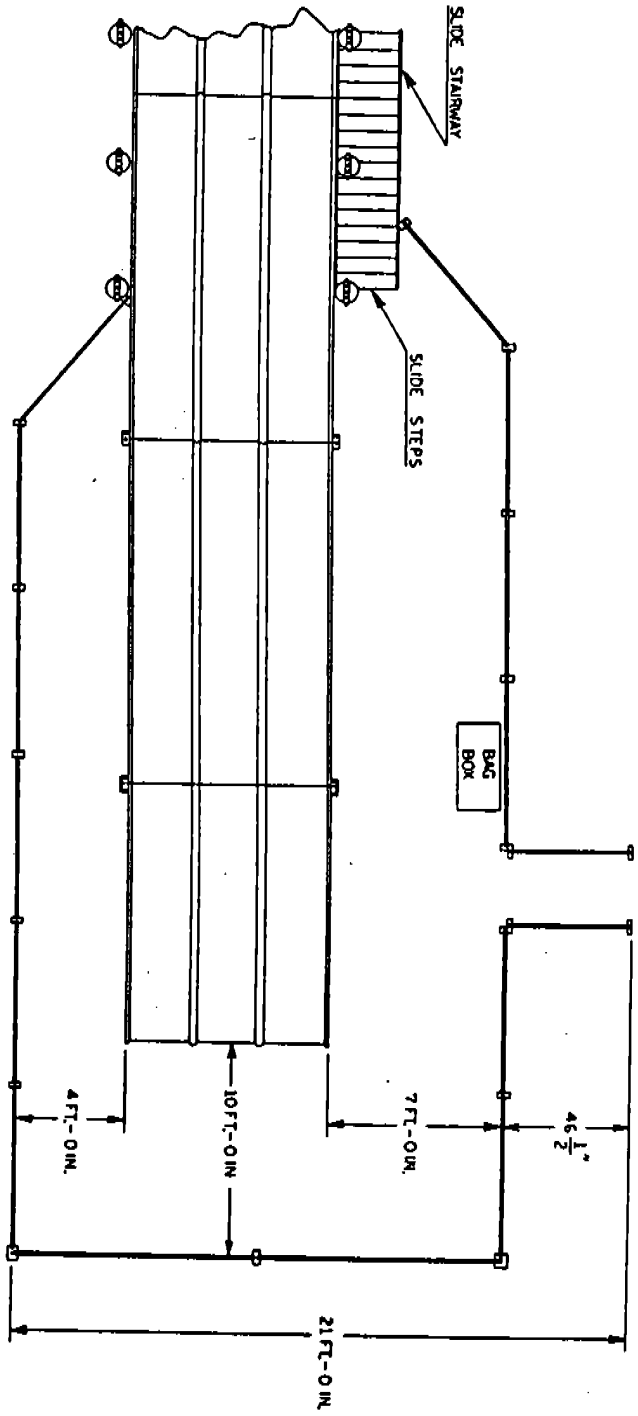

SUGGESTED FENCE LAYOUT PLAN

MAN-CO MFG. INC.		2470 EWALD AVE. S.E.	
		SALEM, OREGON 97302	
PROJECT NO.	DATE	BY	CHECKED
FENCE LAYOUT DIAGRAM			
SCALE		1" = 10'	